

BASEMENT FLOOR PLAN-SCHEMATIC LAYOUT
PLINTH AREA-722 SQFT

PROPOSED RESIDENCE FOR Mr.SRIKANTH RAMANATHAN
AT KRISHNA ESTATE, UTHANDI, CHENNAI.


05-08-2011

NOT TO SCALE

ARCHITECT: R. SRIRAM
JAYANTA
 ARCHITECTURE
 AND INTERIORS
 24341895; 24331463

ECR ELITE

CELEBRATE LUXURY

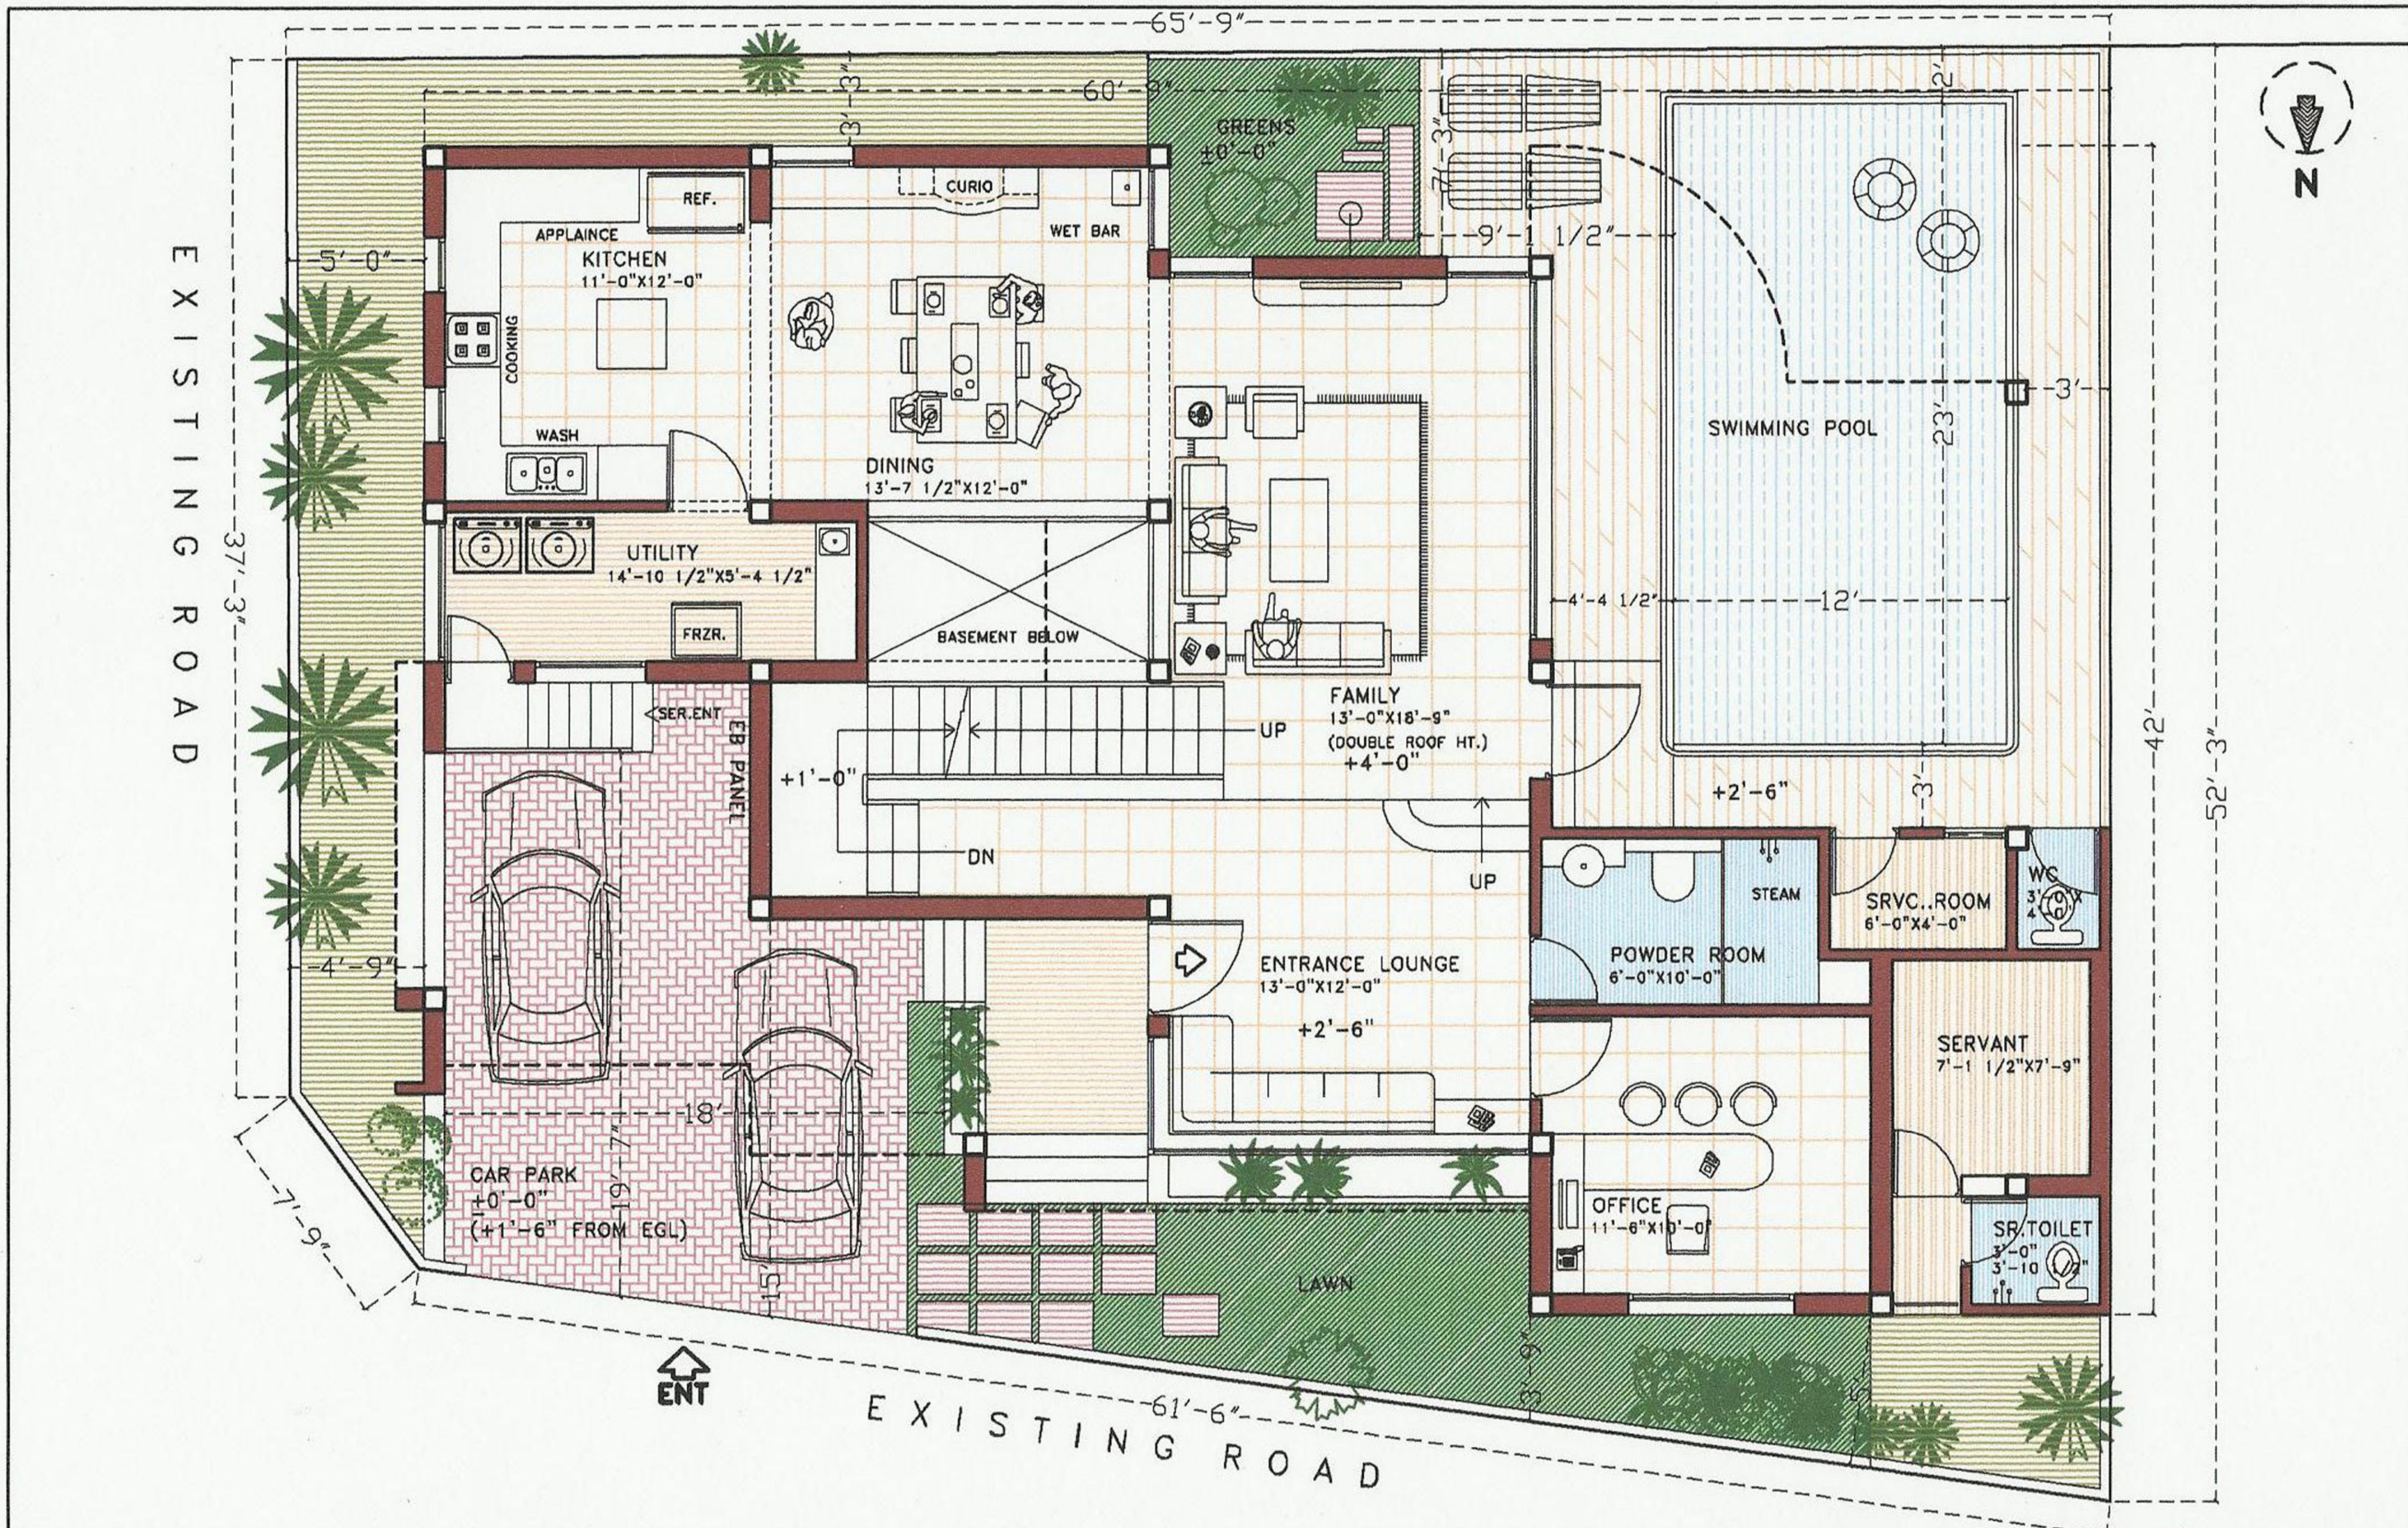


GROUND FLOOR PLAN-SCHEMATIC LAYOUT
PLINTH AREA-2010 SQFT

05-08-2011
 NOT TO SCALE
 ARCHITECT: R. SRIRAM
JAYANTA
 ARCHITECTURE
 AND INTERIORS
 24341895; 24331463

PROPOSED RESIDENCE FOR Mr. SRIKANTH RAMANATHAN
AT KRISHNA ESTATE, UTHANDI, CHENNAI.

ECR ELITE

CELEBRATE LUXURY

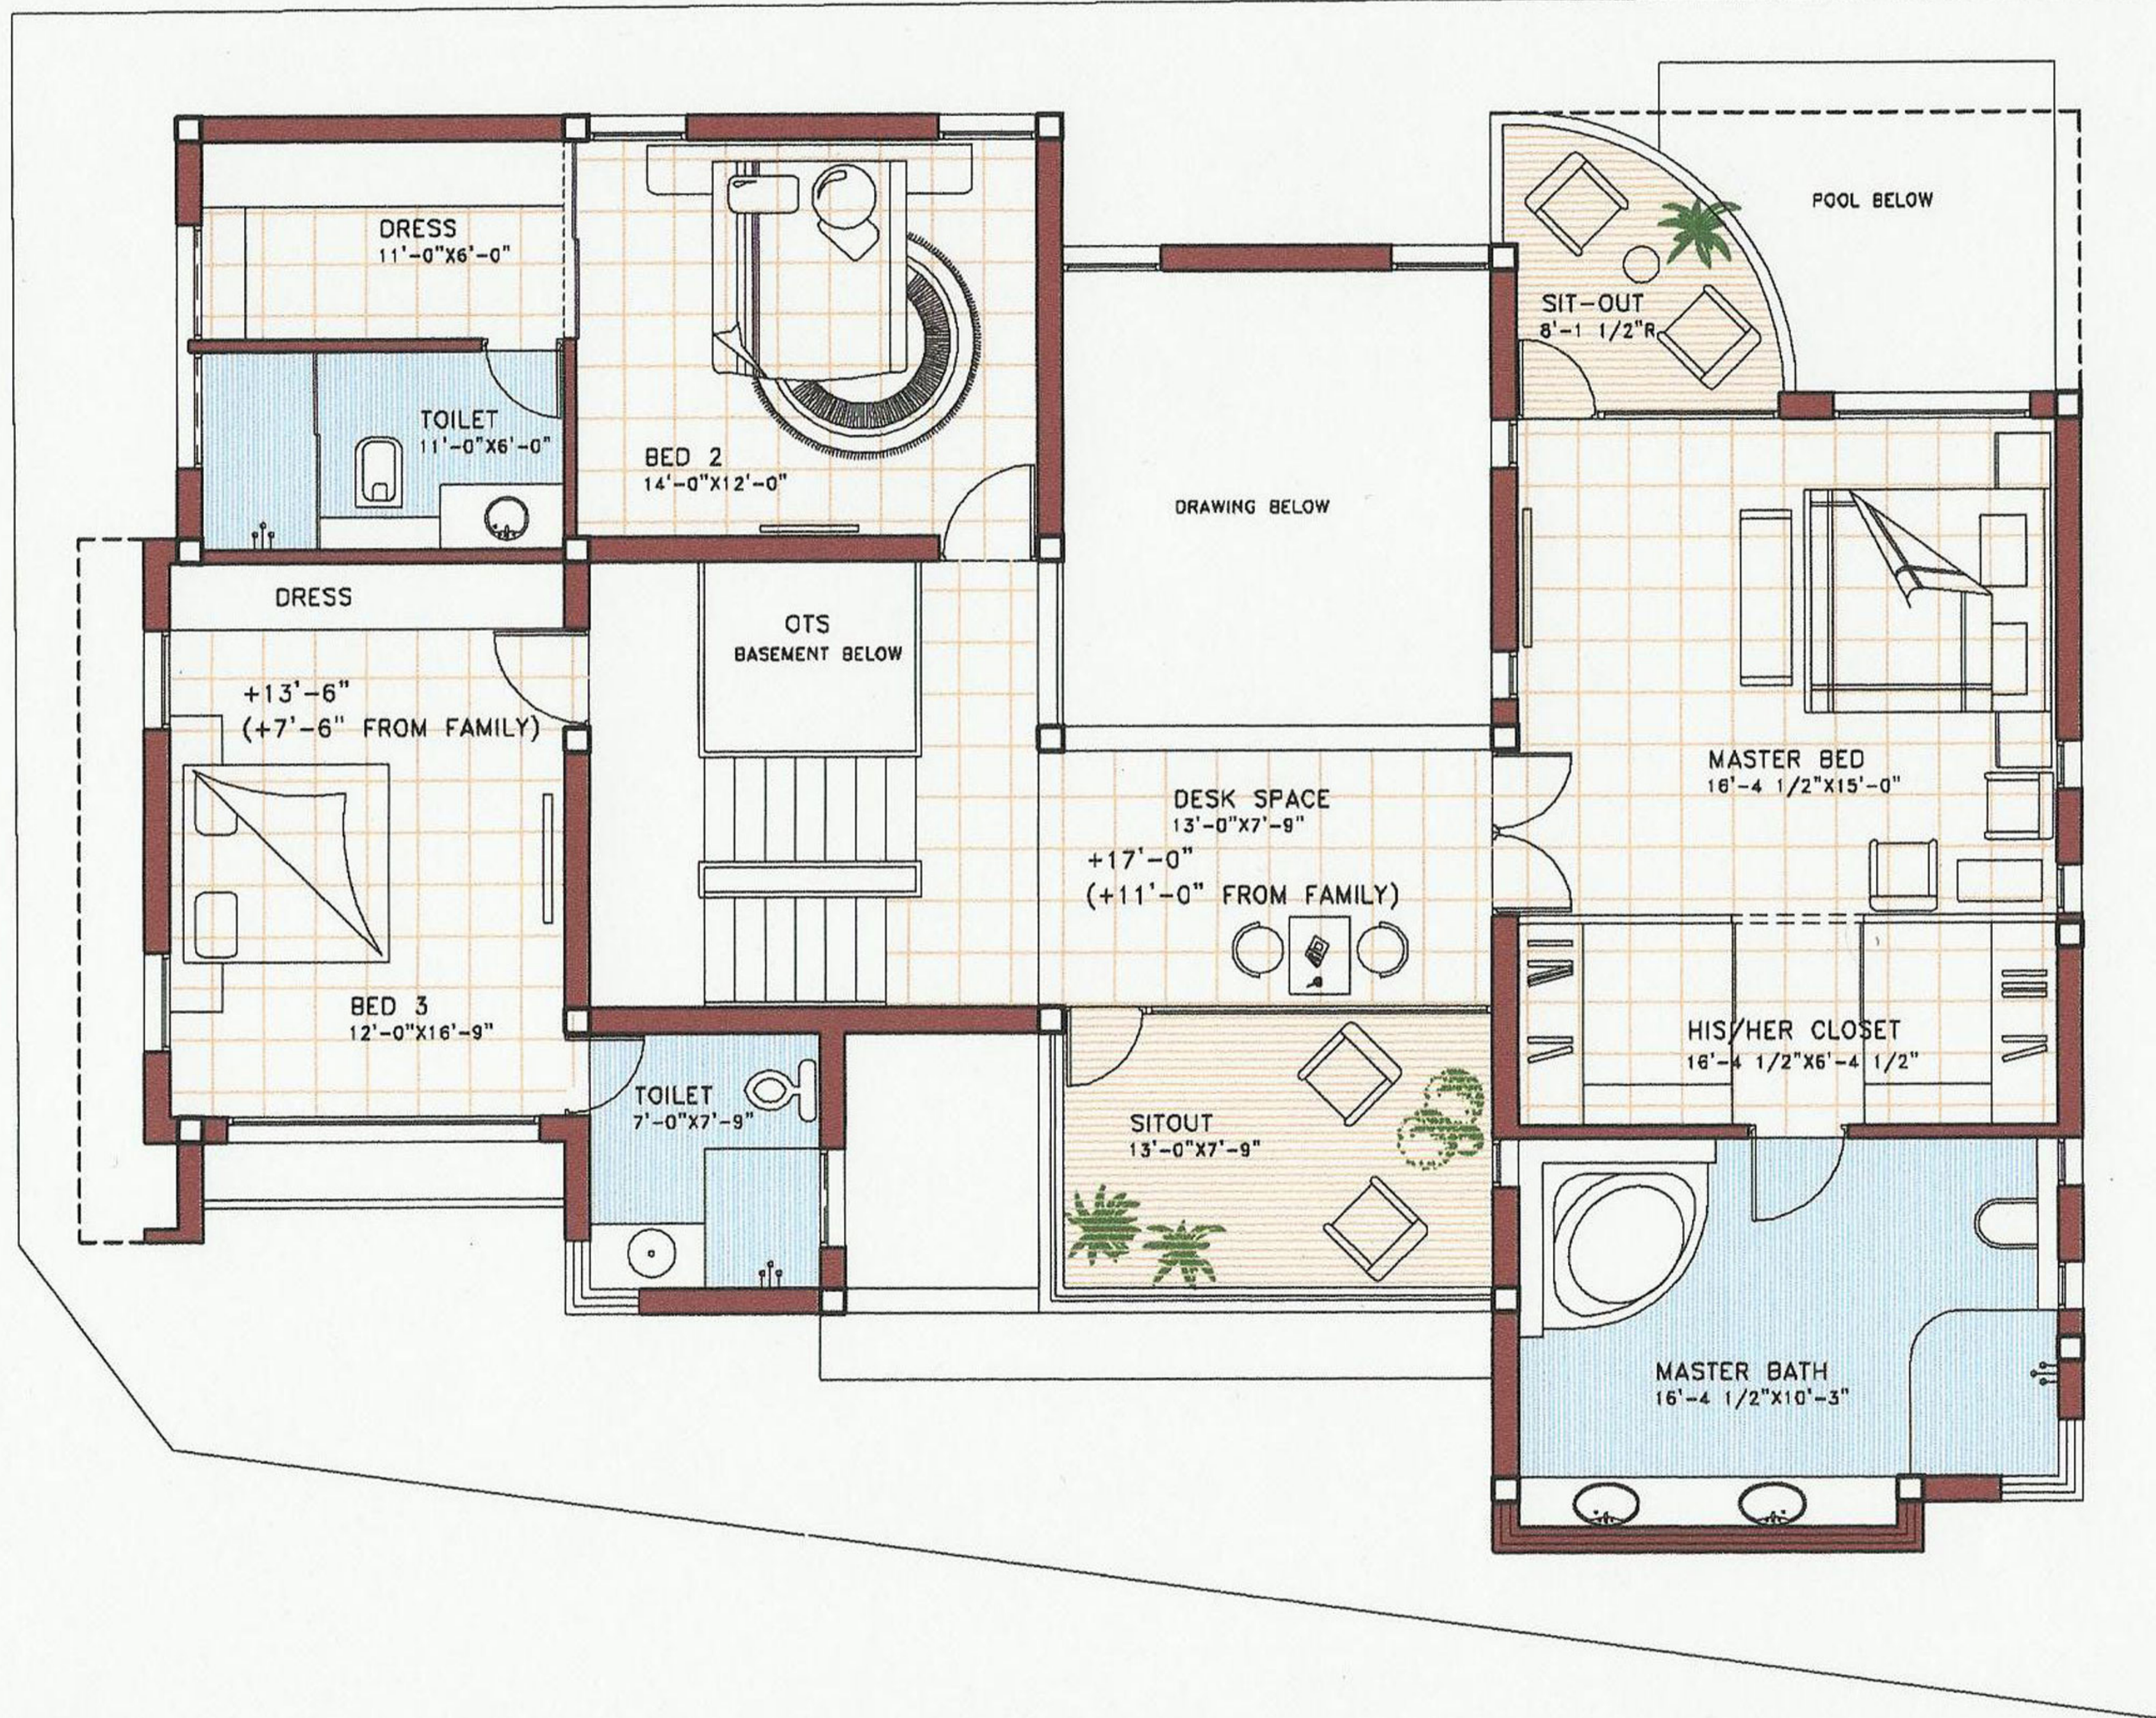

FIRST FLOOR PLAN—SCHEMATIC LAYOUT
PLINTH AREA—1762 SQFT

PROPOSED RESIDENCE FOR Mr.SRIKANTH RAMANATHAN
AT KRISHNA ESTATE, UTHANDI, CHENNAI.

05-08-2011
 NOT TO SCALE

ARCHITECT: R.SRIRAM
JAYANTA
 ARCHITECTURE
 AND INTERIORS
 24341895; 24331463